



TYPICAL CROSS SECTION THROUGH BALCONY CONNECTION (BALCON B4)

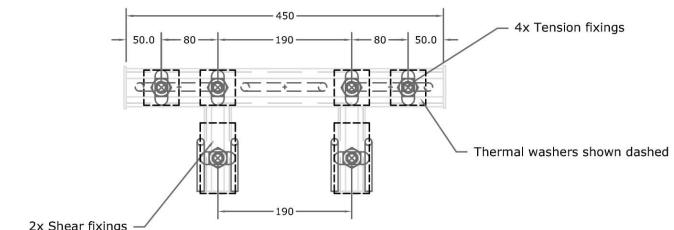

TYPICAL ELEVATION on BALCON B4 CONNECTION

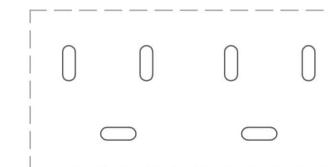

SLOT ORIENTATION
IN STUB ENDPLATE

A	REVISED TO COMMENTS & ISSUED FOR CON	DC	27.11.2017	KR	27.11.2017
0	FIRST ISSUE	DC	18.10.2017	KR	18.10.2017
REV MARK	DESCRIPTION	By Date	By Date	By Date	CHECKED

THORP ARCH TRADING ESTATE
WETHERBY LS23 7FL Tel: 01937843485

METFABS
making metal - work

DRAWING TITLE	BALCON CONNECTION TYPE B4	
CONTRACT	HUNGATE BLOCK F	
MODELLER BY	Dougan	ISSUE DATE
CONTRACT NO	852	SCALE NTS
DRAWING No	852-BALCON B4 (CON)	REVISION No. 0

